


DOOR/ WINDOW SCHUDLE

NOS.	DOOR MARK	WIDTH	SILL	LINTEL
01	G1	1.80	-----	2.40
02	D1	1.20	-----	2.40
03	D2	0.90	-----	2.40
04	D3	0.75	-----	2.10
05	W1	1.50	0.90	2.40
06	W3	0.90	0.90	2.40
07	V1	0.90	2.10	2.40

- Note:-**
1. FLOOR TO FLOOR SHALL BE 3.50 MT.
 2. FLOORING- POLISHED KOTA STONE
 3. WINDOW- STEEL SECTION WINDOW WITH GRILL AS PER JOINERY SCHEDULE
 4. DOOR- FLUSH DOOR WITH PROVISION OF CHANNEL DOOR AT ENTRANCE
 5. CERAMIC TILE FLOORING IN TOILET

ELEVATION - A

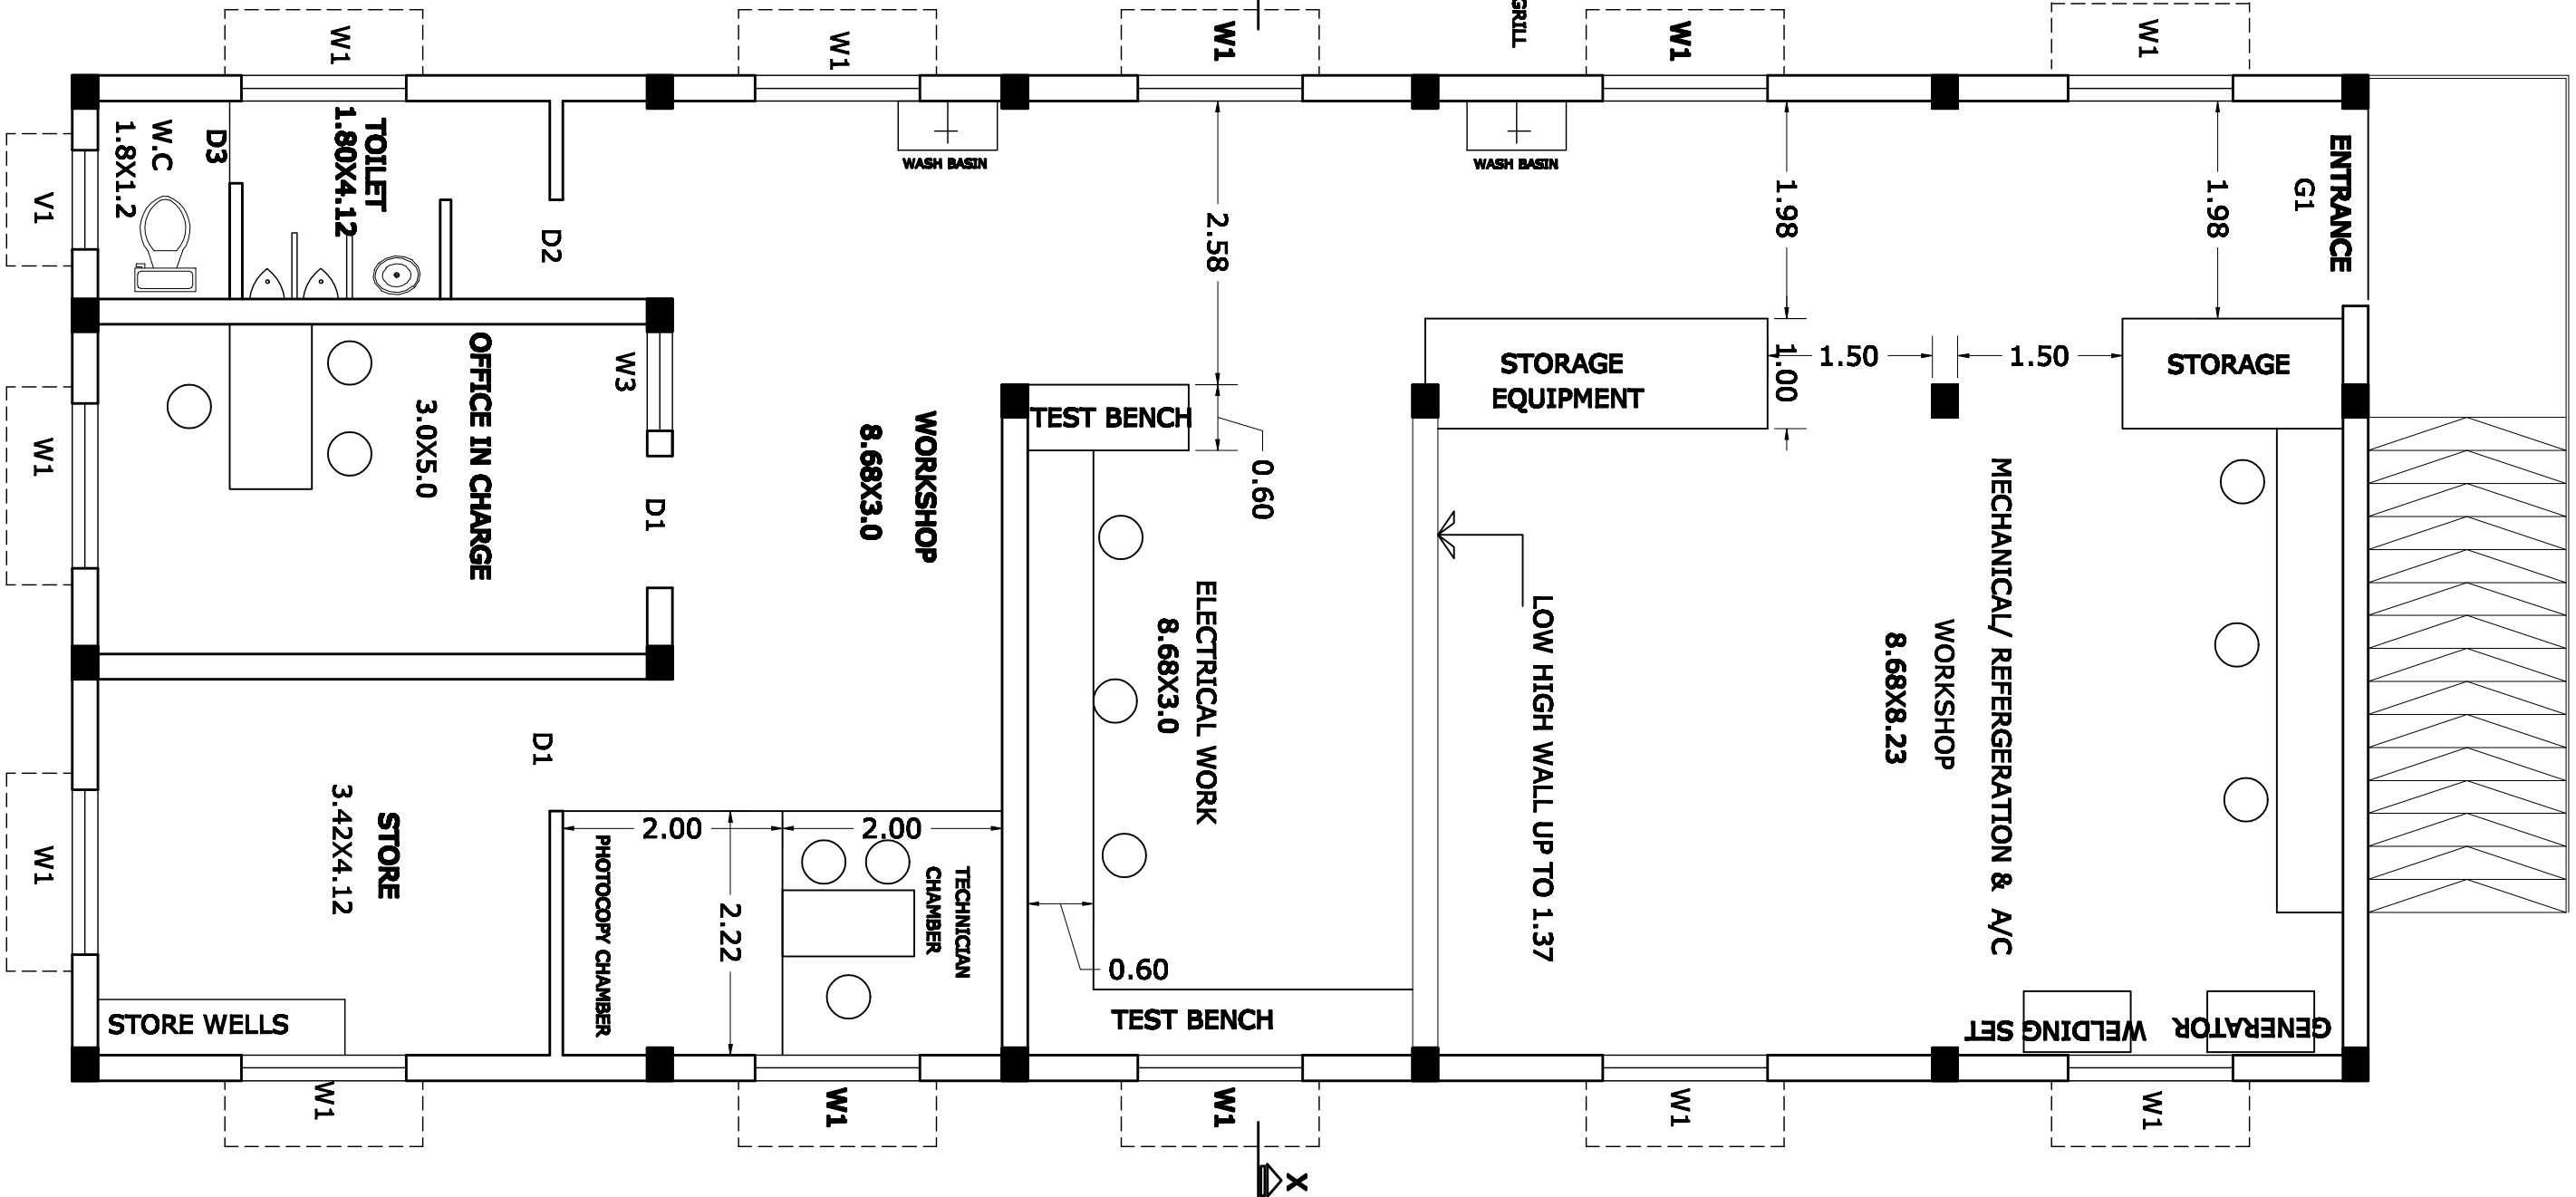

N.T.S.
SCALE:-
DRG. NO.

NAME OF DRAWING
WORKING PLAN

NAME OF PROJECT
HOSPITAL MEDICAL EQUIPMENT REPAIR (HMER) WORKSHOP

CHIEF PROJ. ENGINEER