


DOOR/ WINDOW SCHUDLE			
NOS.	DOOR MARK	WIDTH	SILL LUNTEL
01	G1	1.80	2.40
02	D1	1.20	2.40
03	D2	0.90	2.40
04	D3	0.75	2.10
05	W1	1.50	2.40
06	W3	0.90	2.40
07	V1	0.90	2.40

- Note:-
1. FLOOR TO FLOOR SHALL BE 3.50 MT.
  2. FLOORING- POLISHED KOTA STONE
  3. WINDOW- STEEL SECTION WINDOW WITH GRILL AS PER JOINERY SCHEDULE
  4. DOOR- FLUSH DOOR WITH PROVISION OF CHANNEL DOOR AT ENTRANCE
  5. CERAMIC TILE FLOORING IN TOILET

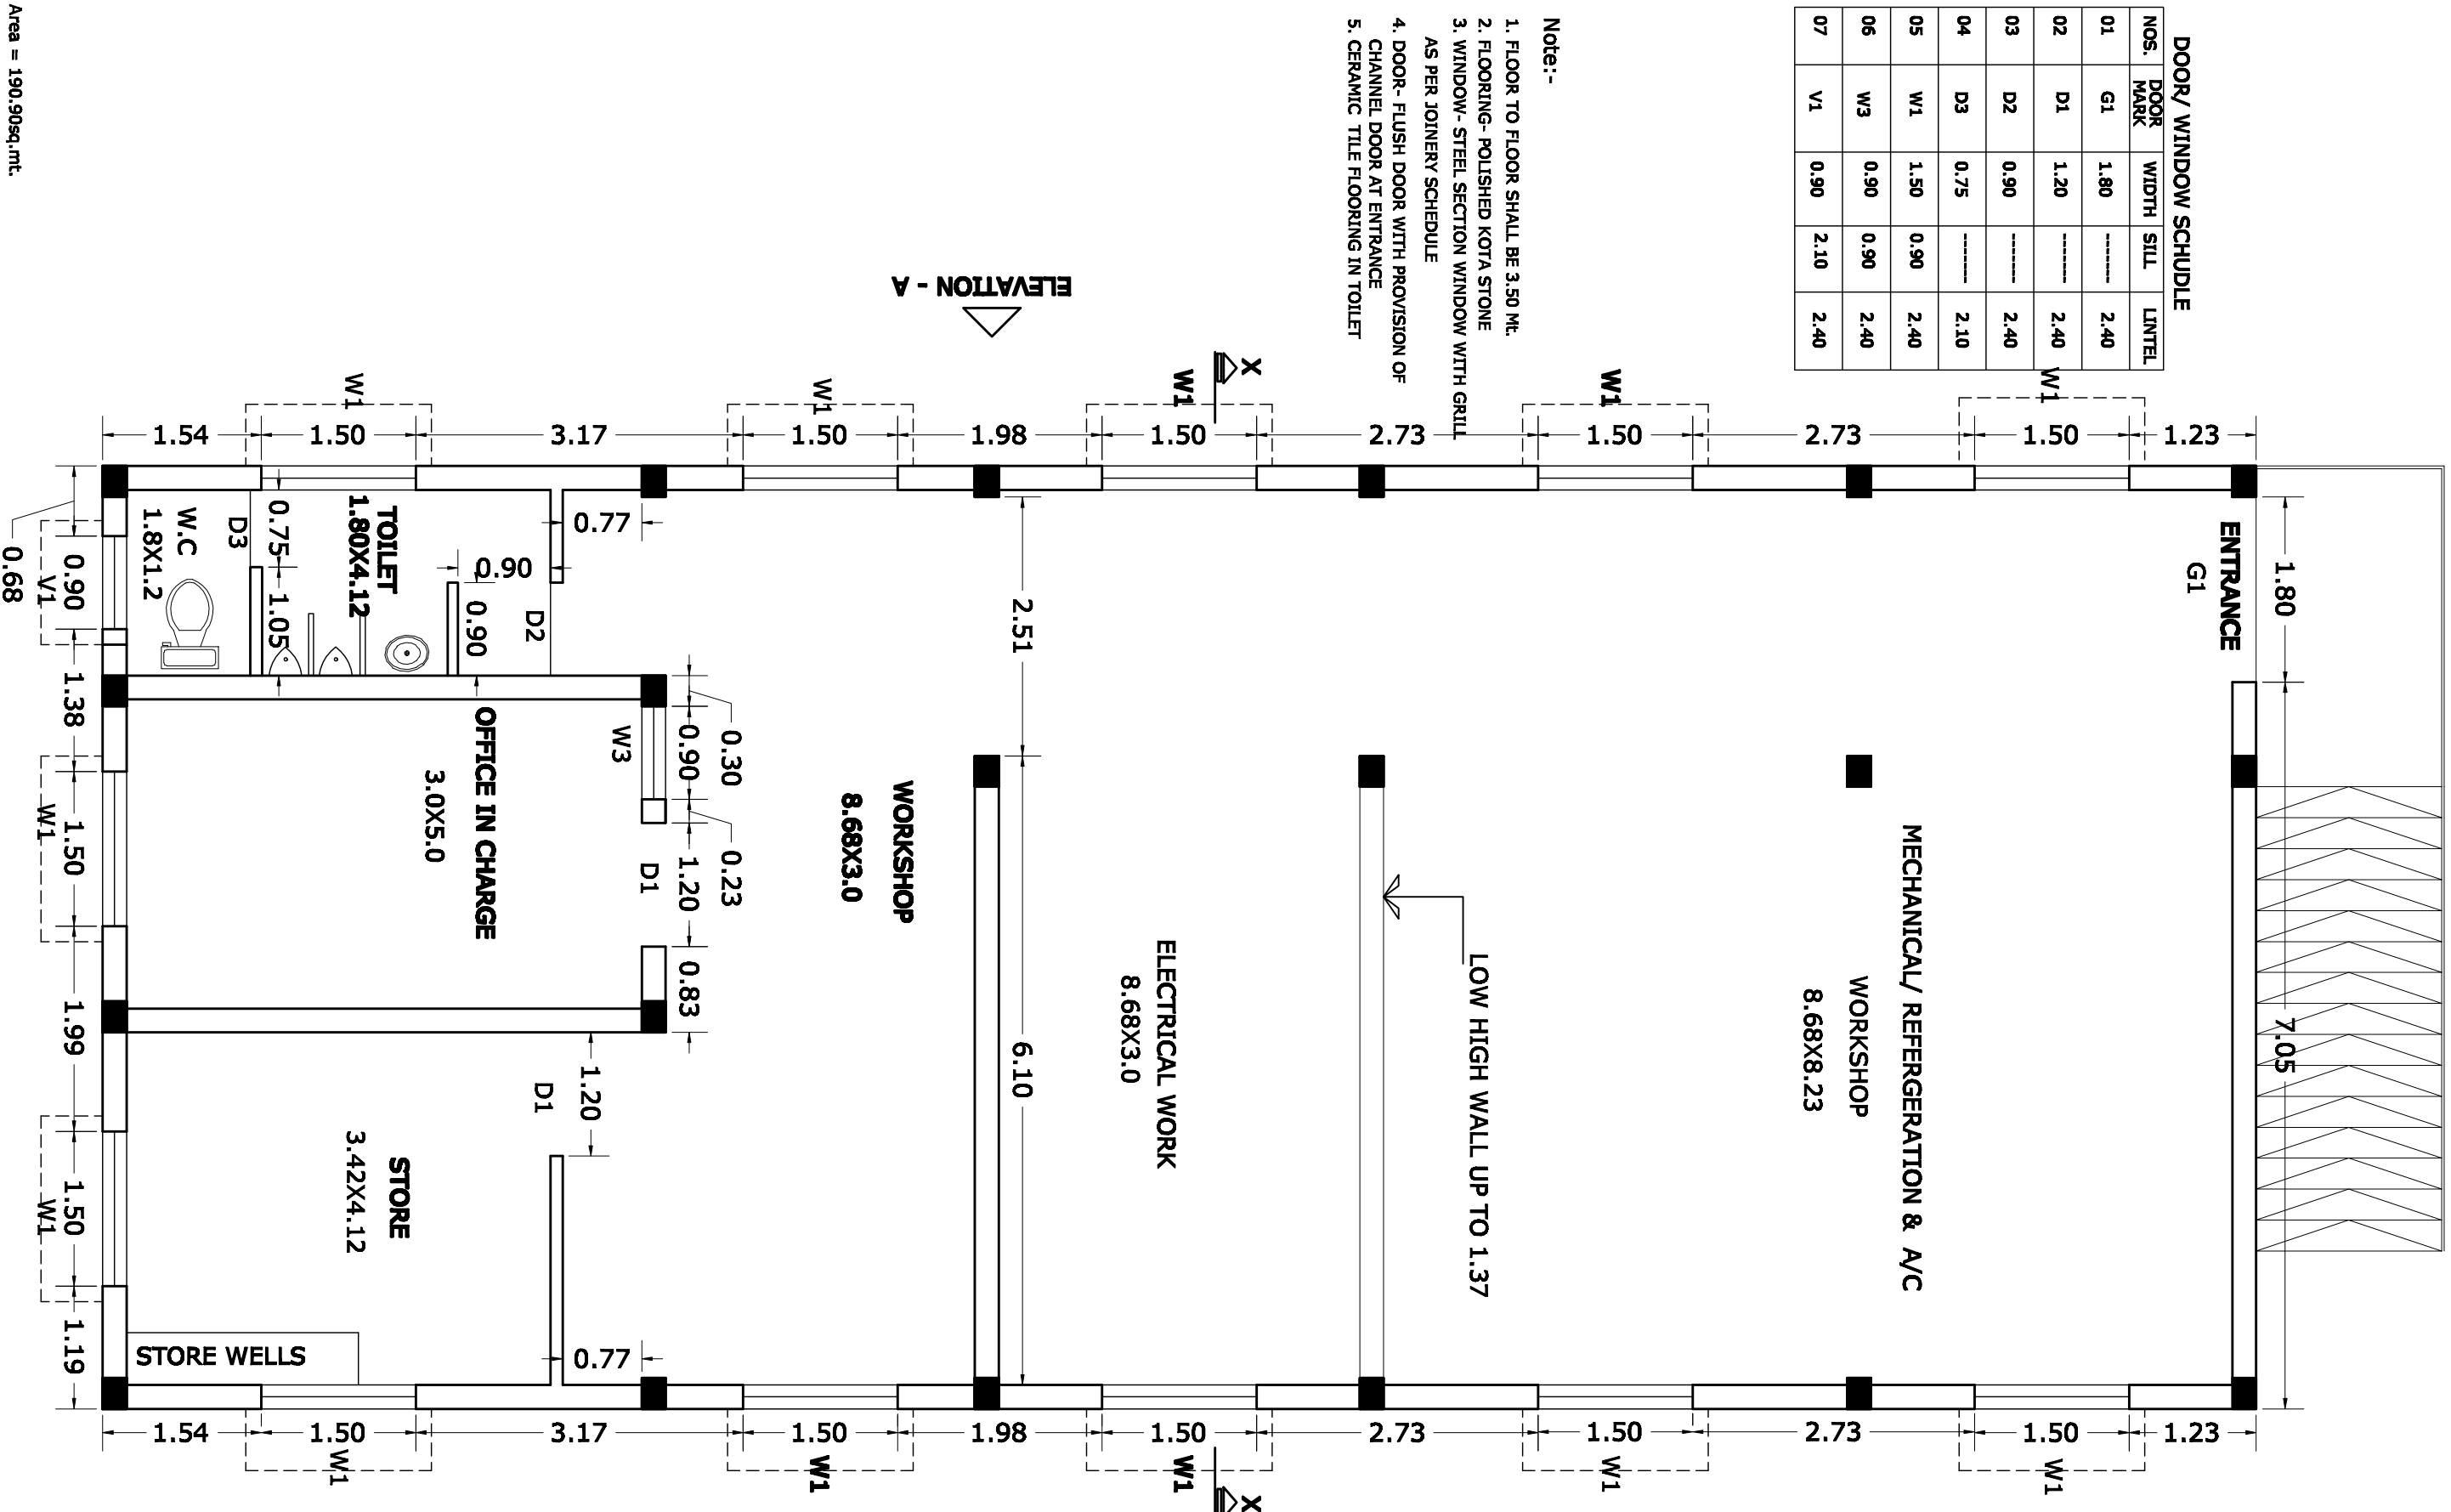

Area = 190.90sq.mt.

N.T.S.  
SCALE:-  
DRG. NO.

NAME OF DRAWING  
WORKING PLAN

NAME OF PROJECT  
HOSPITAL MEDICAL EQUIPMENT REPAIR (HMER) WORKSHOP

CHIEF PROJ. ENGINEER