



Bangur Hospital Paji Ground floor, Proposed layout

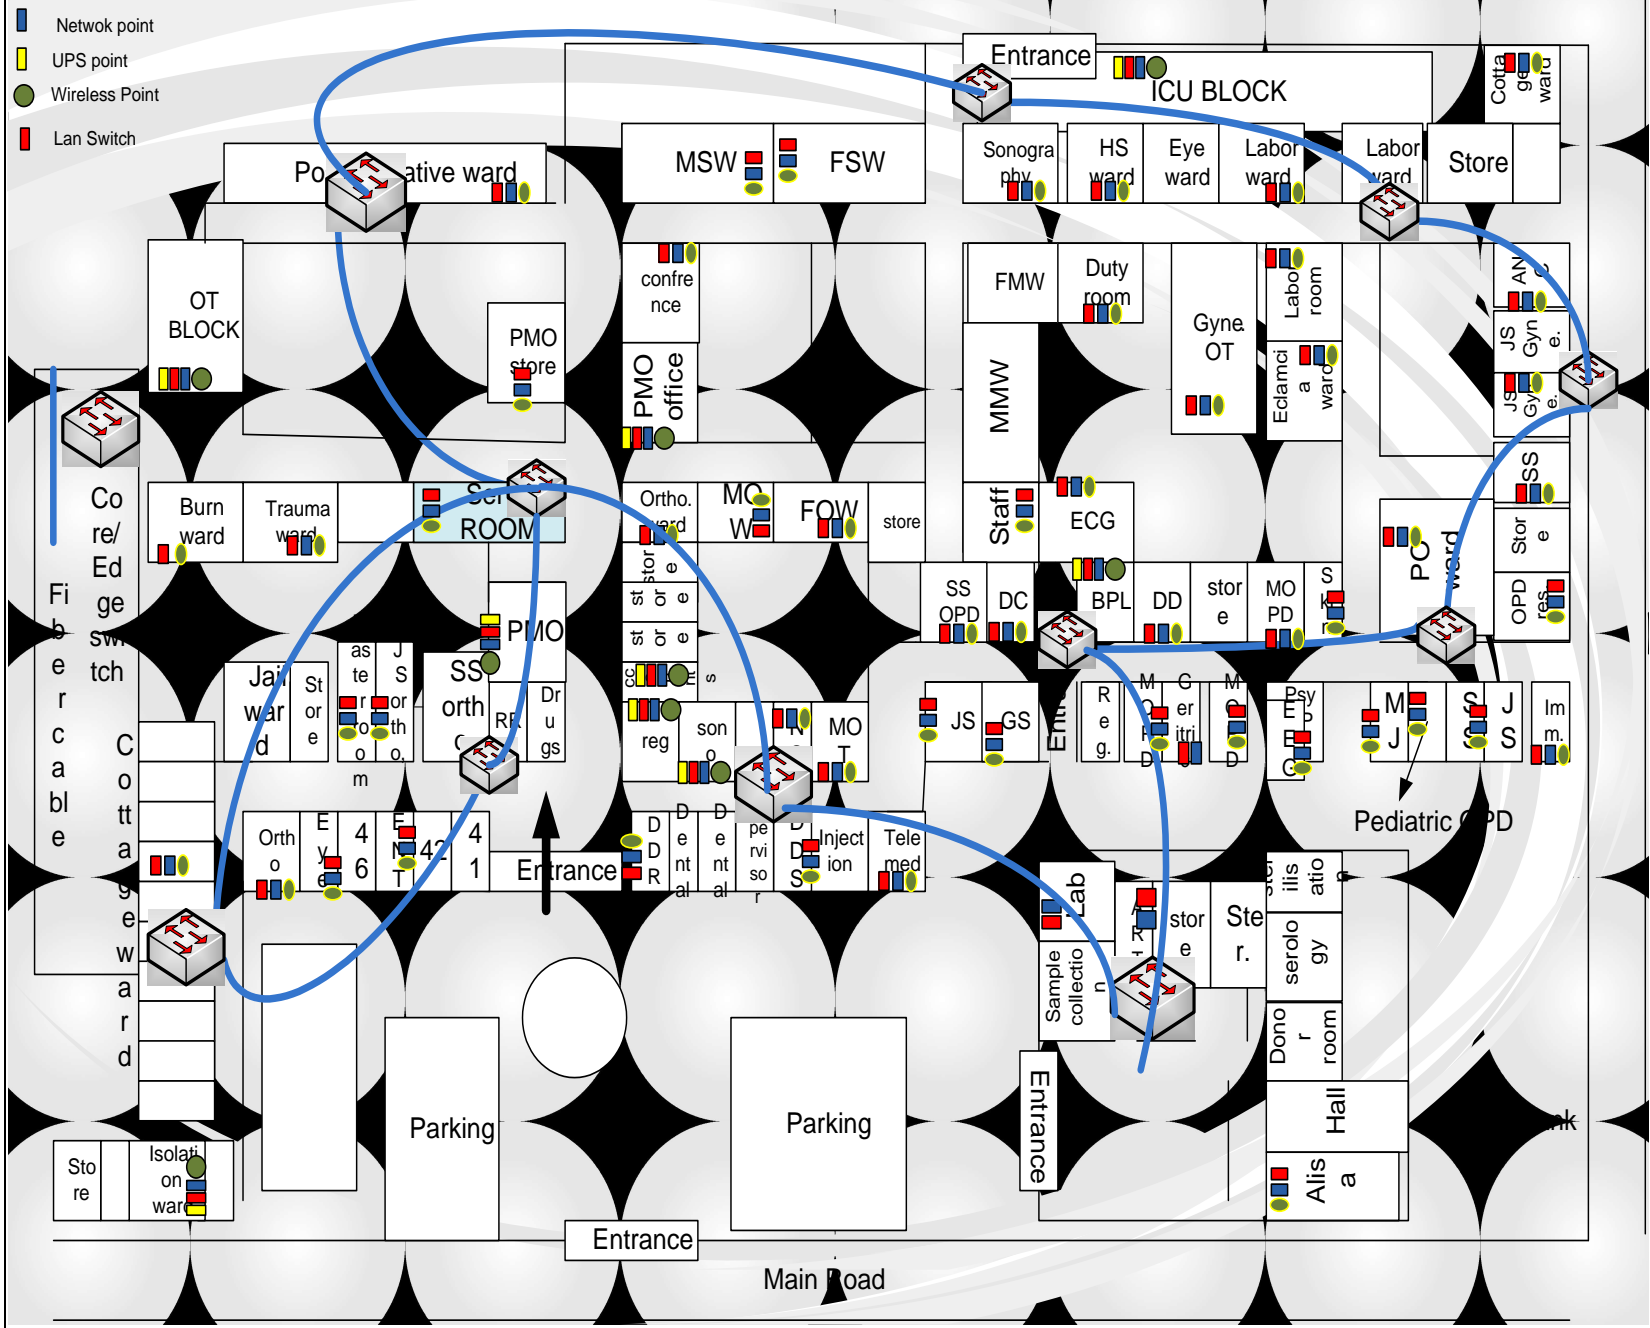

DH5.1: Proposed Network layout of ground floor, Pali Hospital

Bangur Hospital Pali, first floor present layout

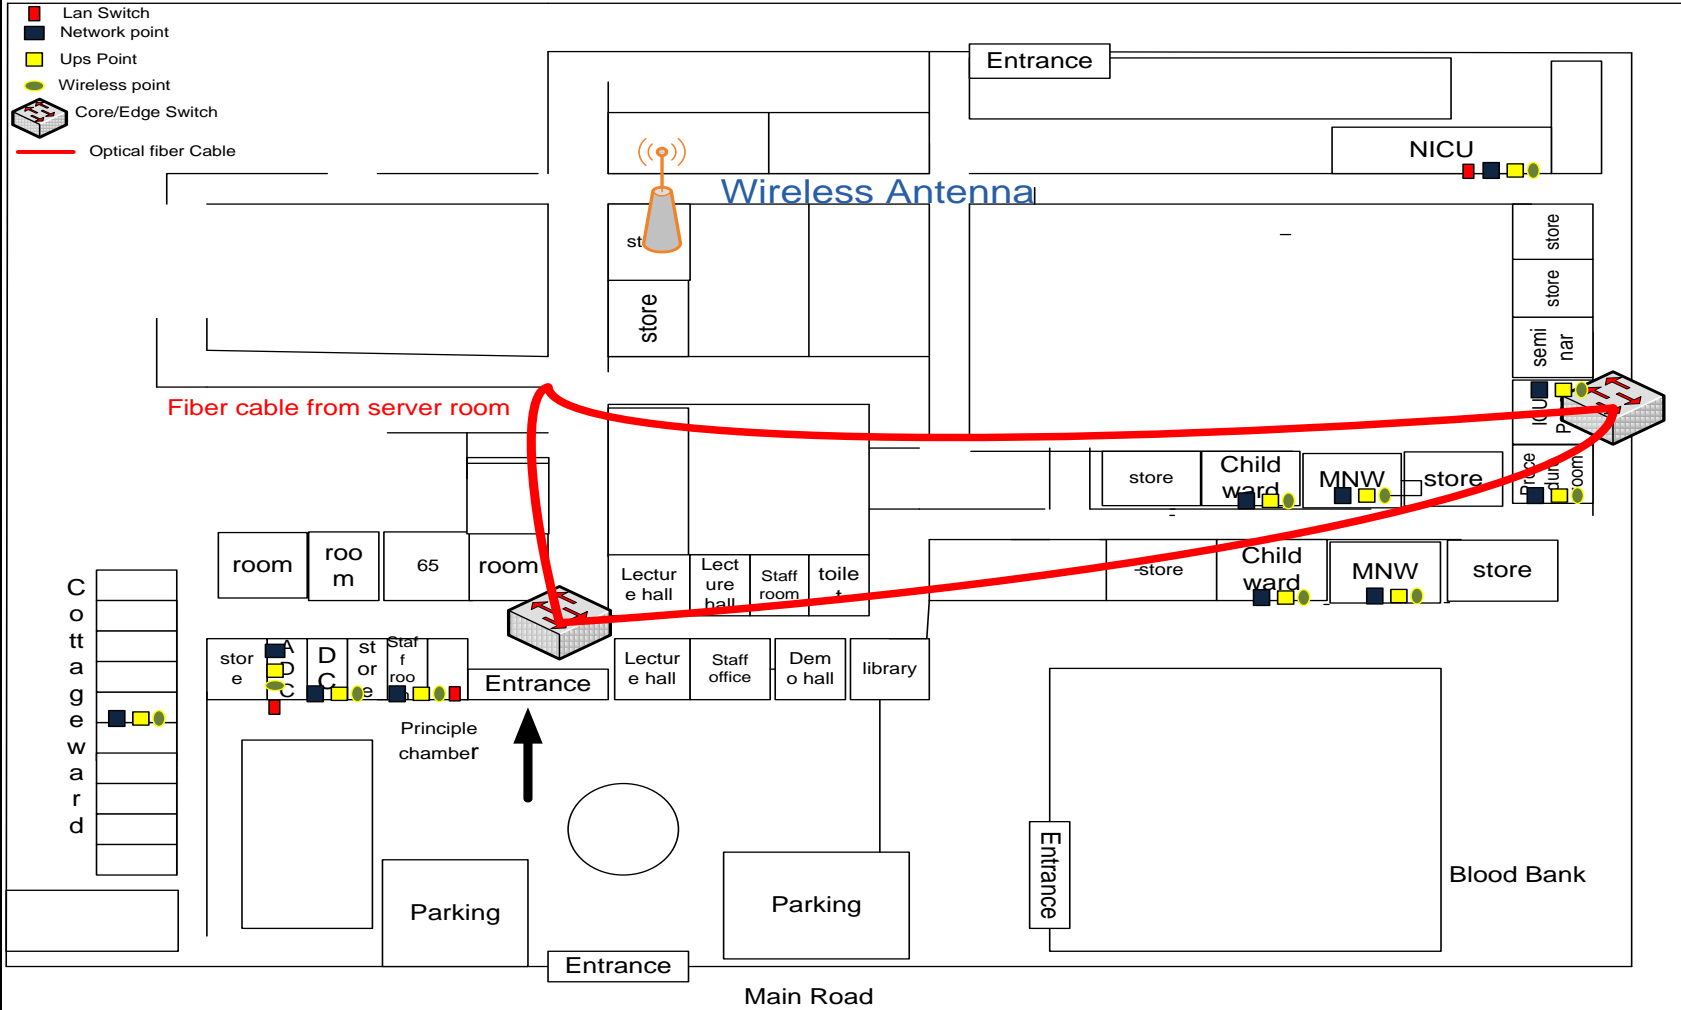

DH5.2: Proposed Network layout of First Floor, Pali Hospital