


S.K Hospital, Proposed ground floor Layout

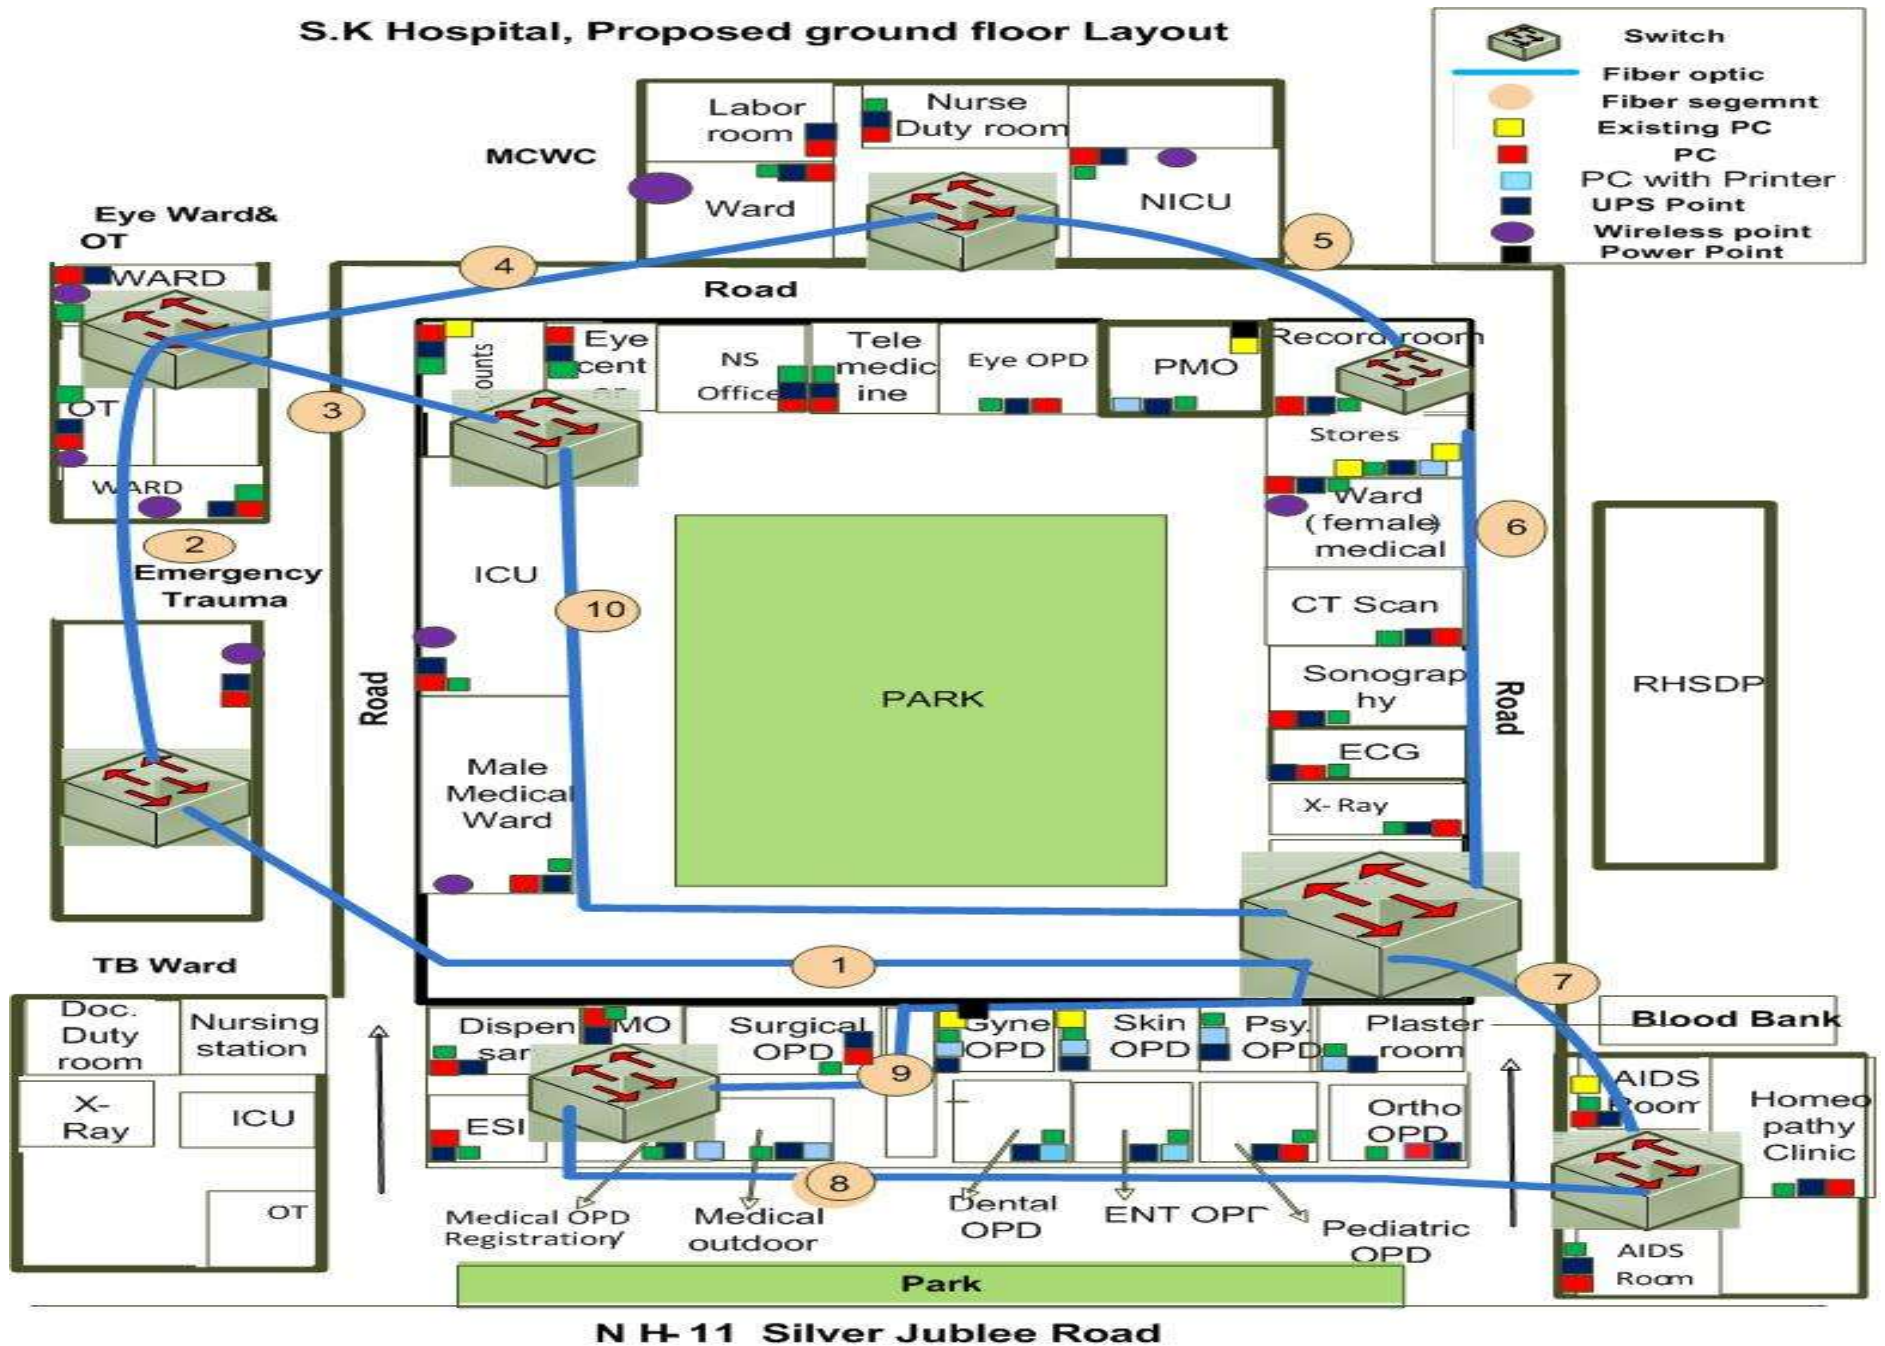

DH6.1: Network Layout of Ground Floor, Sikar Hospital

