






# GYNEAC & COTTAG CUM ICCU BUILDING GROUND FLOOR

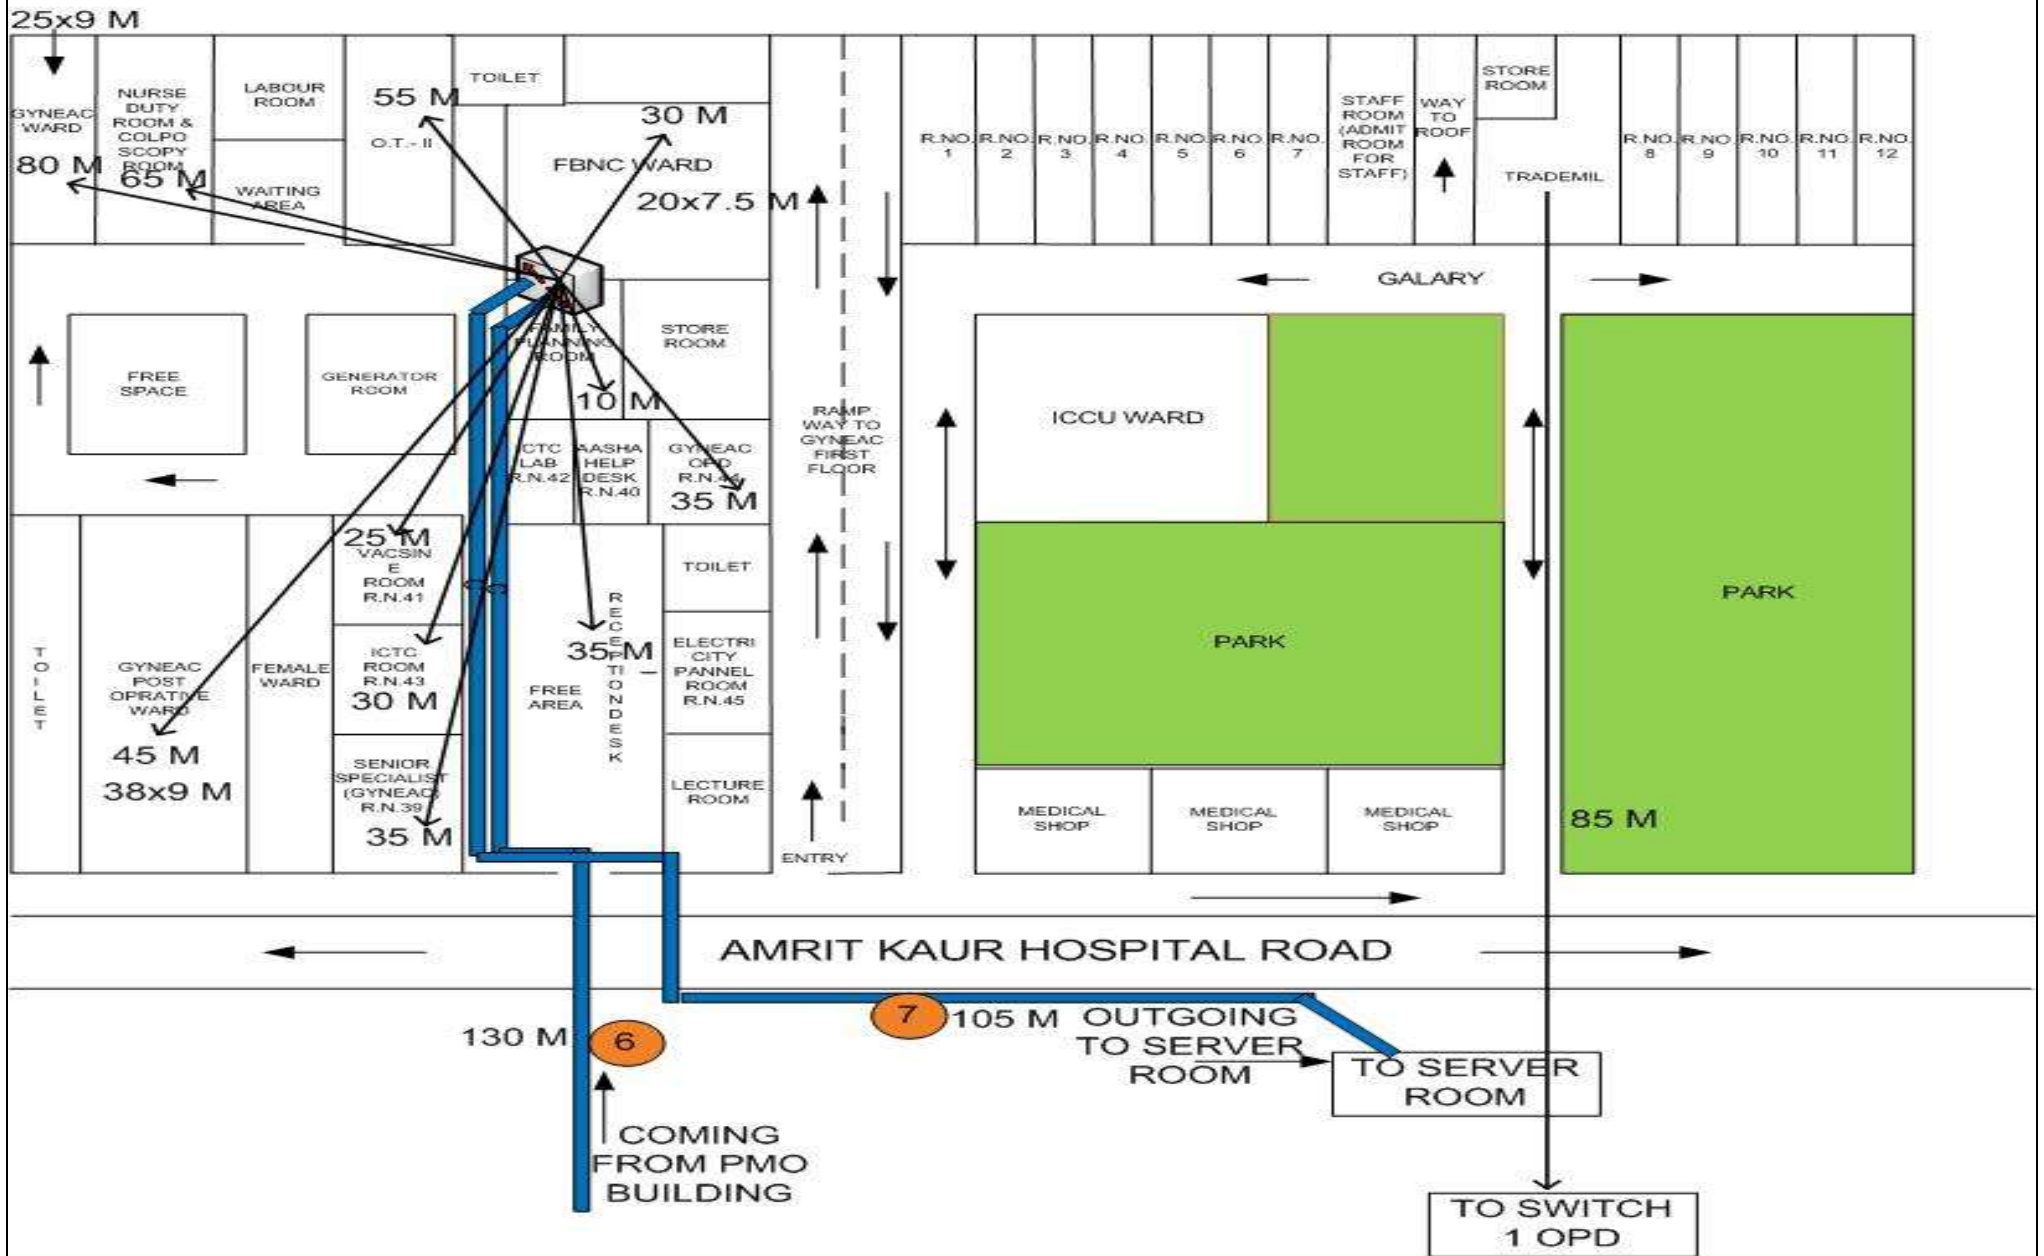

DH8.2: Network Layout of Ground Floor of Gynae & Cottage cum ICU Building, Ajmer Hospital

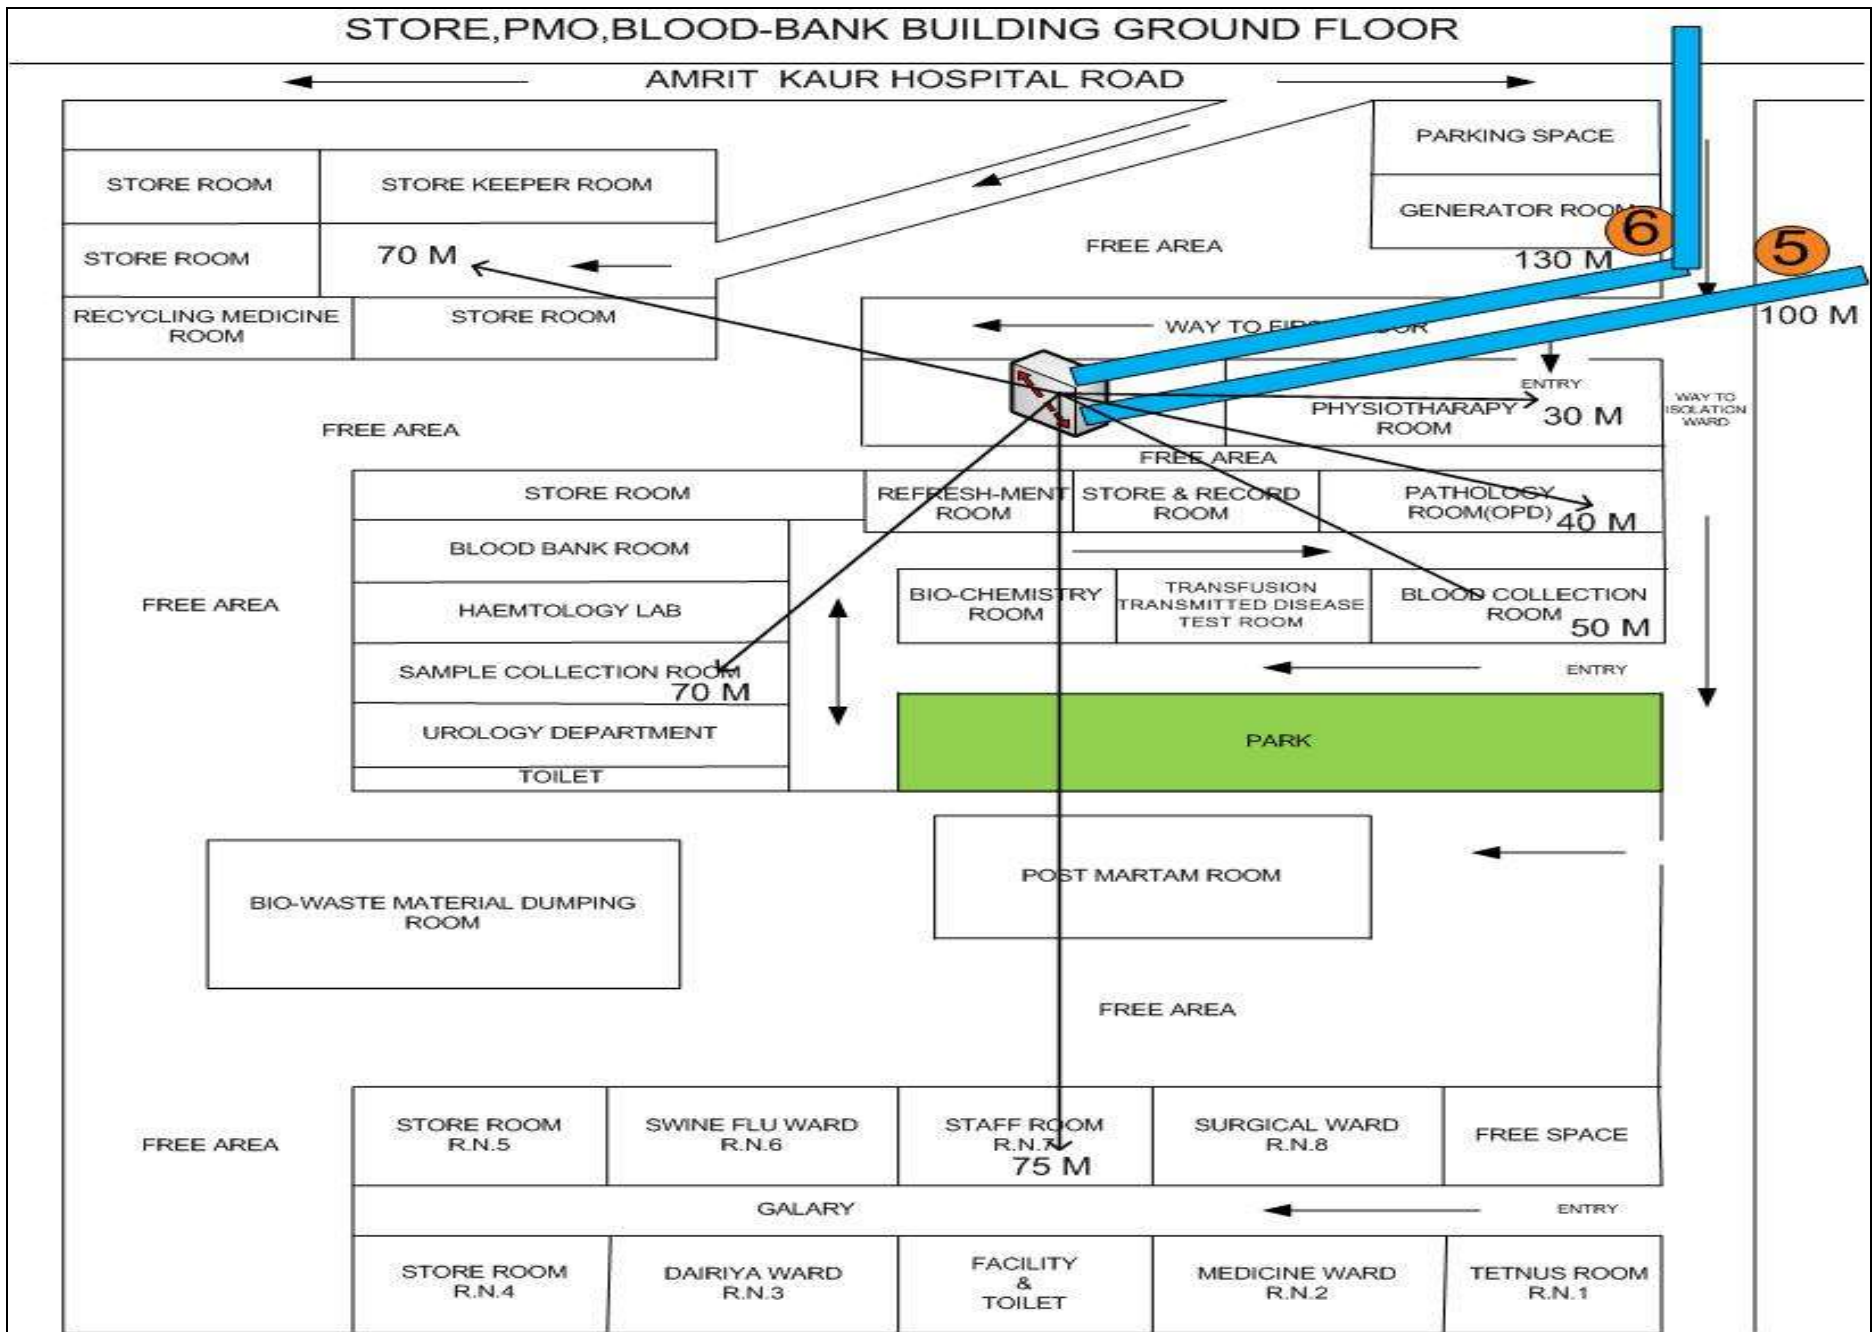

DH8.3: Network Layout of Ground Floor of PMO Building, Ajmer Hospital

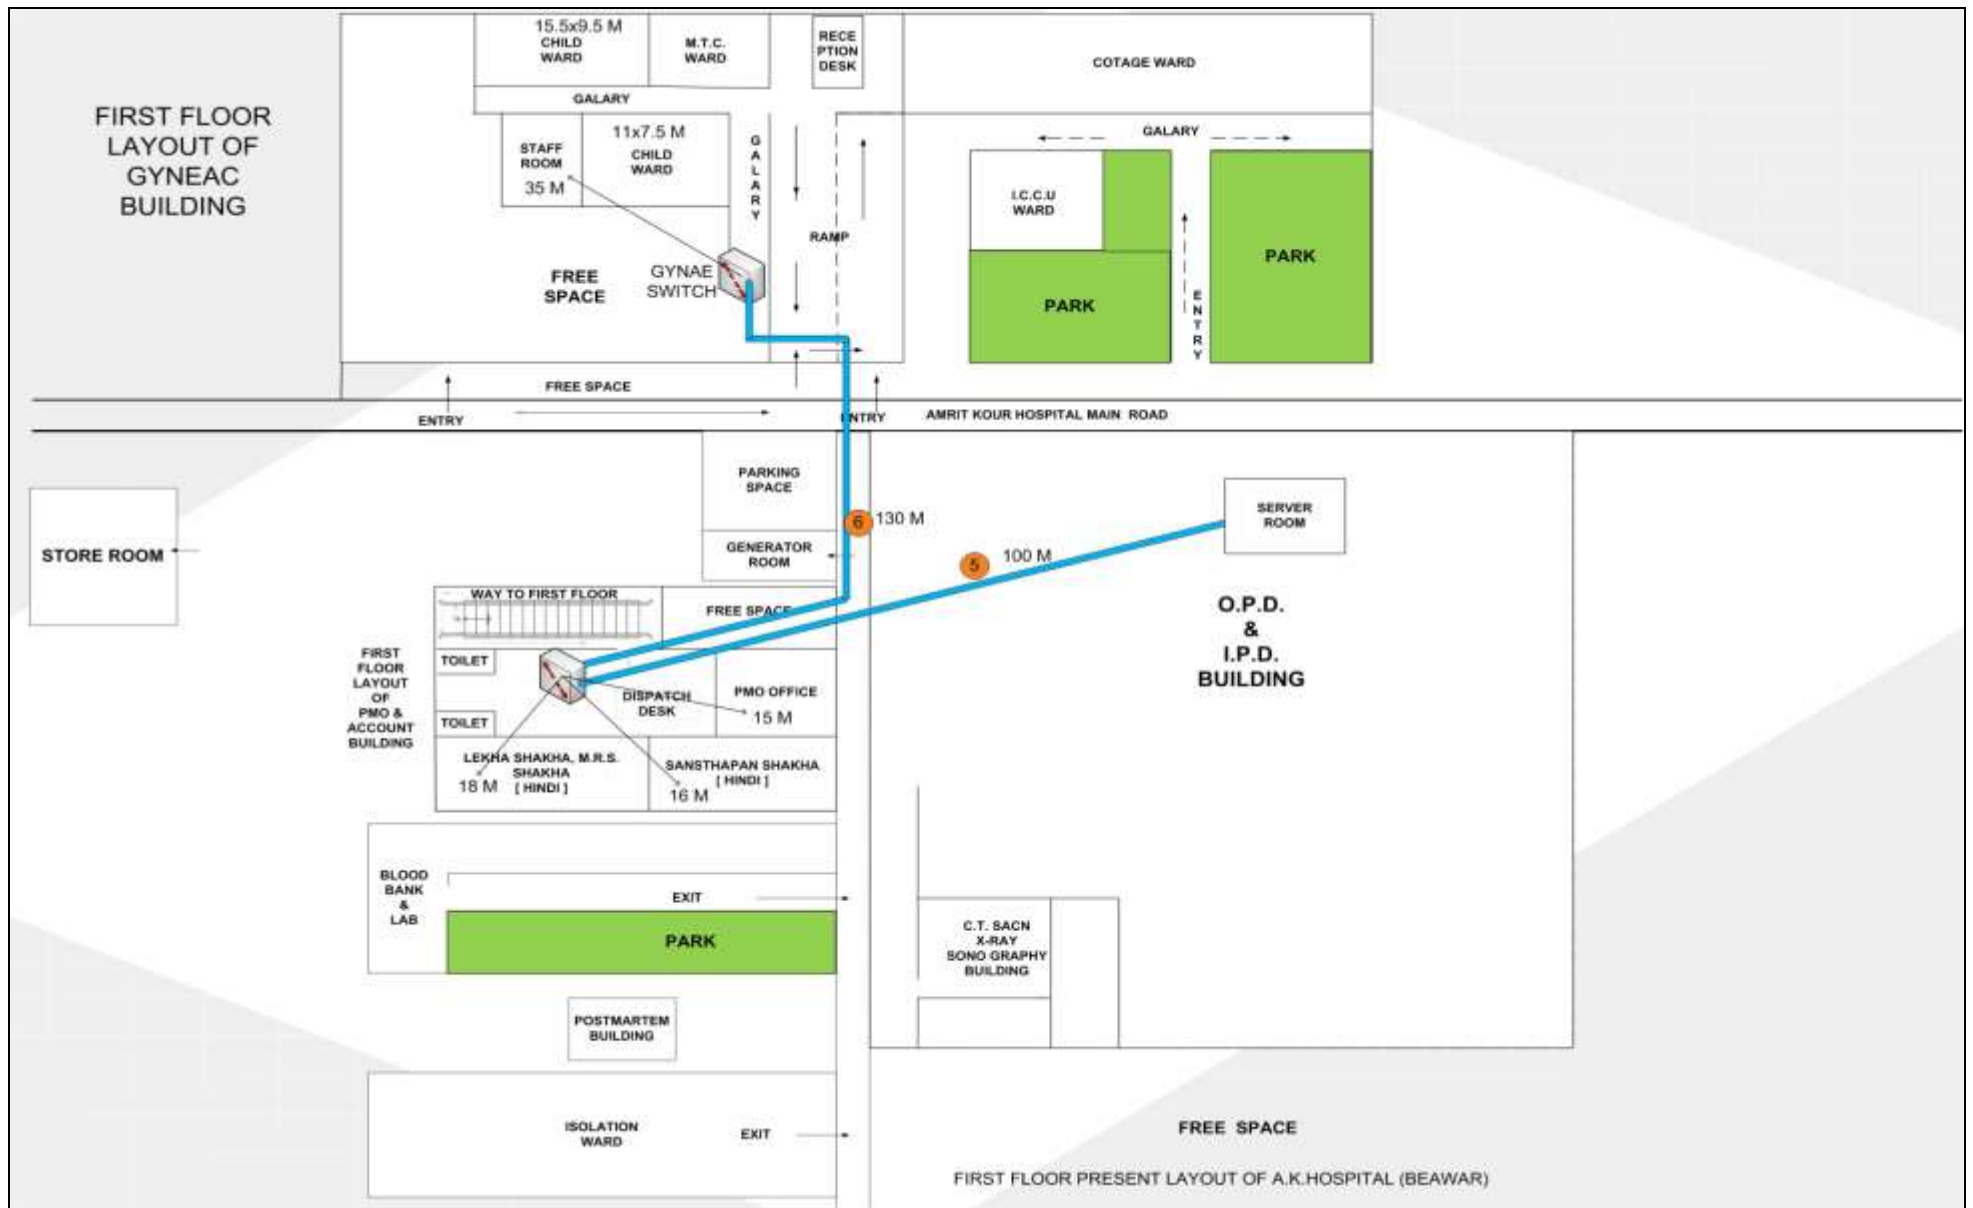

DH8.4: Network Layout of First Floor of PMO Building, Ajmer Hospital