


DH7.1: Network Layout of Ground Floor, Kanwatia Hospital, Jaipur

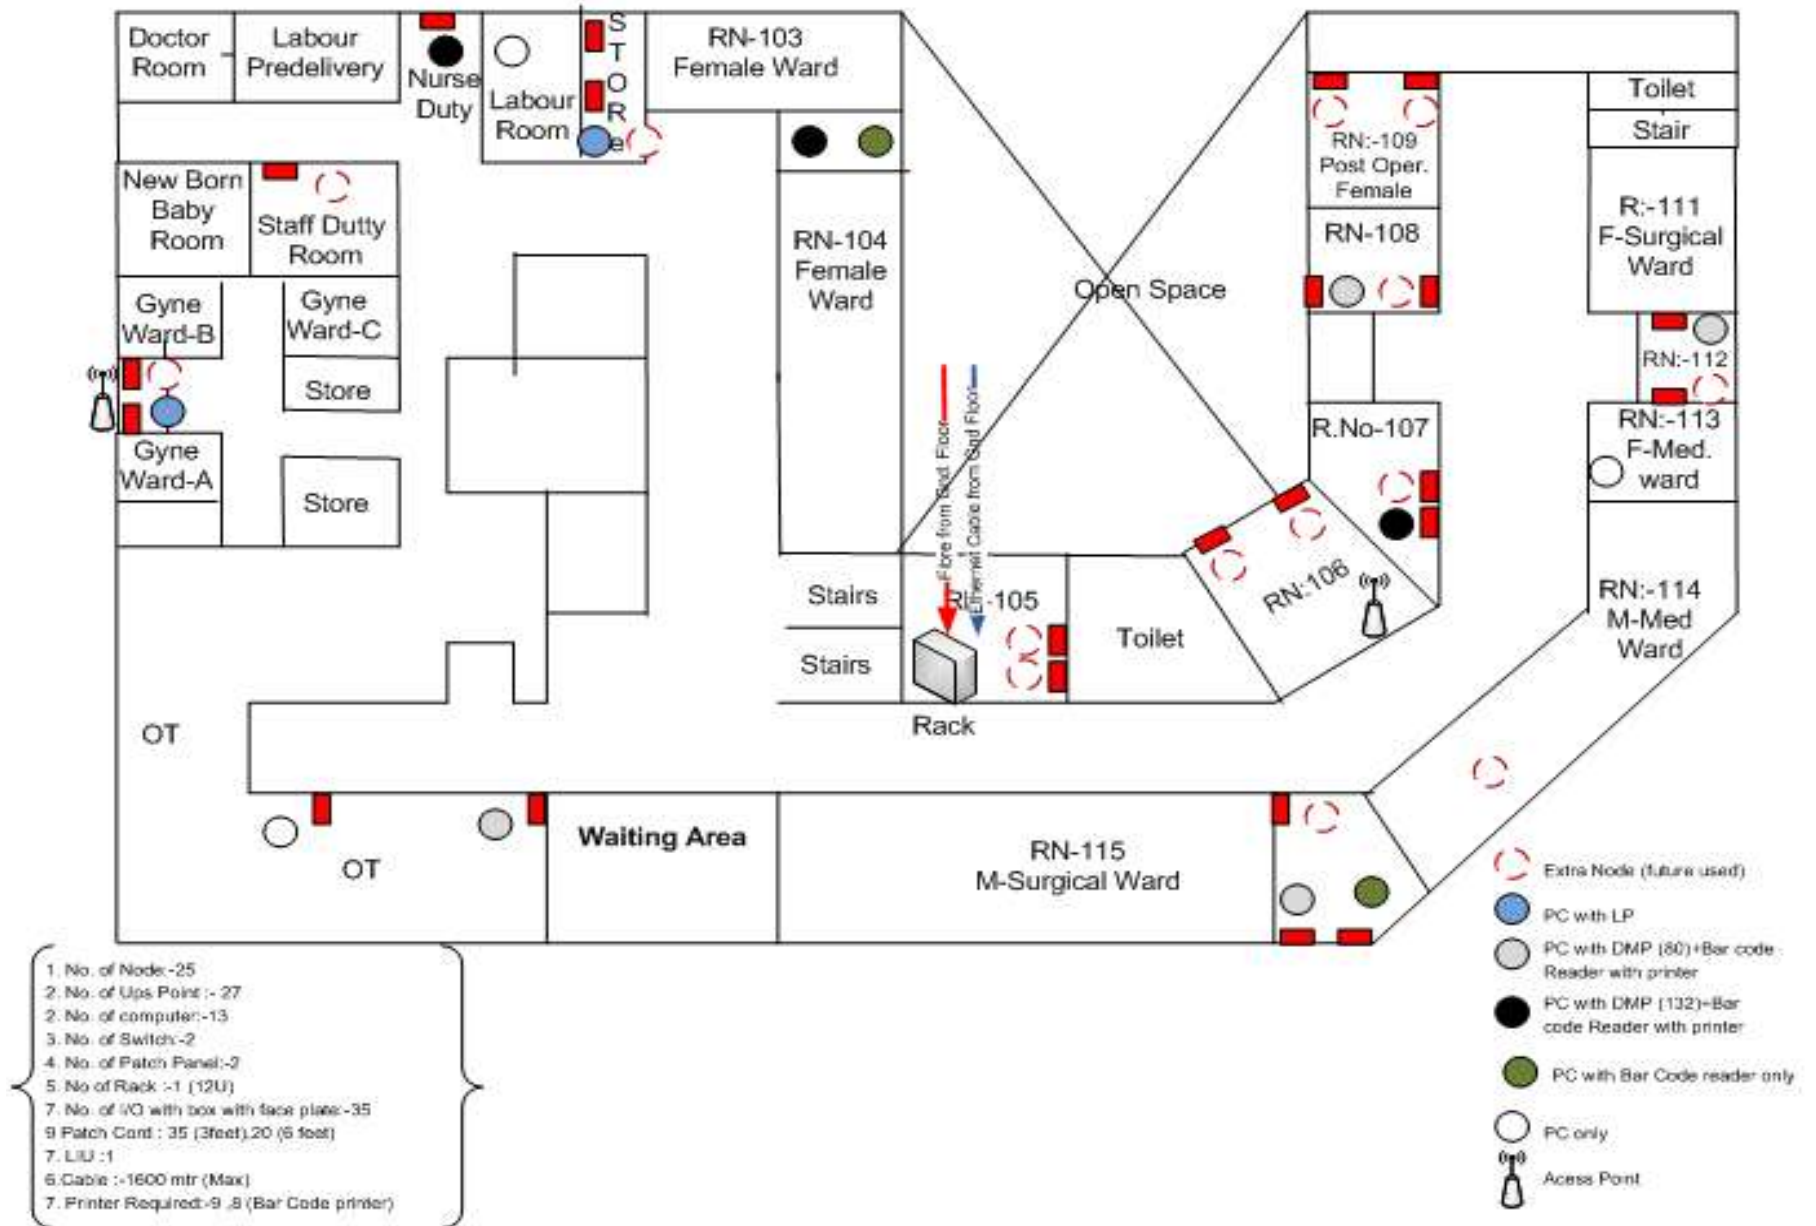

DH7.2: Network Layout of First Floor, Kanwatia Hospital, Jaipur